


| REVISION | | DATE | BY |
|----------|--------------|------|----|
| A | REVISED FROM | | |
| | ADDED C128 | | |

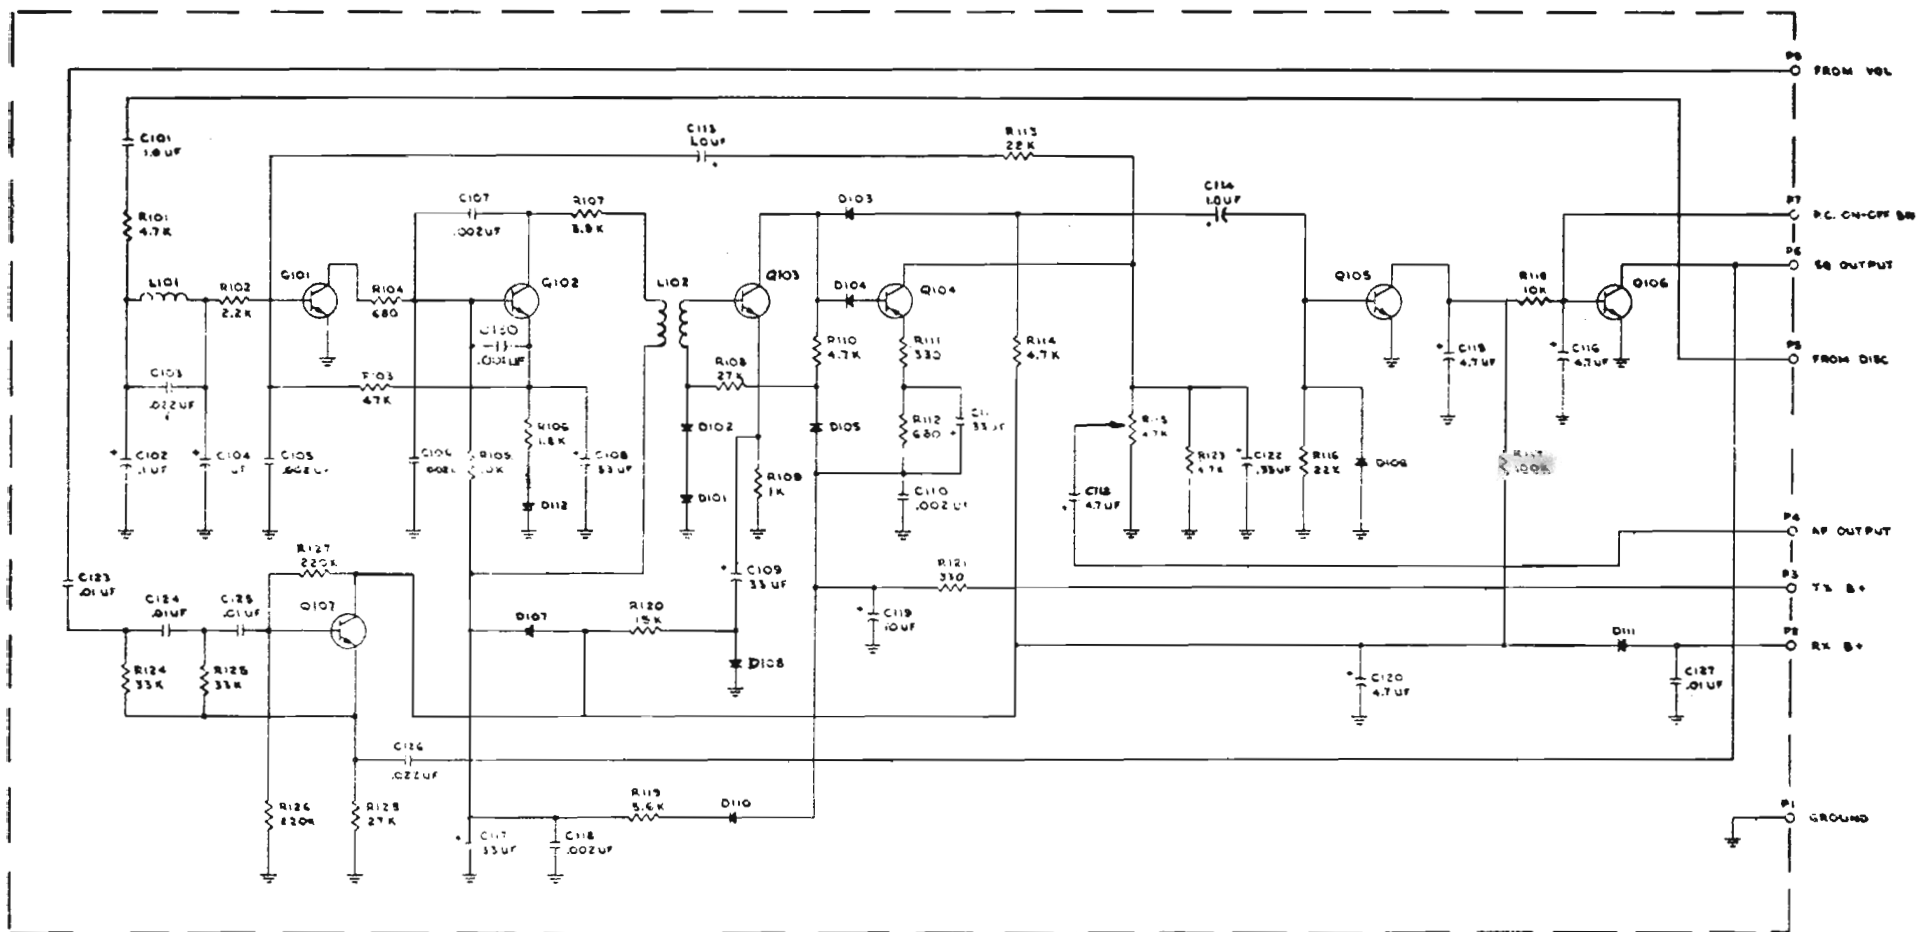

373049301
6-73

SR-CTN3 PRIVATE CHANNEL SCHEMATIC

| STANDARD COMMUNICATIONS CORP. | |
|-------------------------------|------------|
| DATE | REV |
| DESIGNED BY | CHECKED BY |
| DRAWN BY | DATE |
| APP'D BY | DATE |
| 373049301 | |